


30/J



SITE PLAN SHOWING MINOR MINERAL BLOCK IN  
SARDAN NALLAH DISTT. JAMMU

AREA = 2.00 Hectare      SCALE:- 1:4000

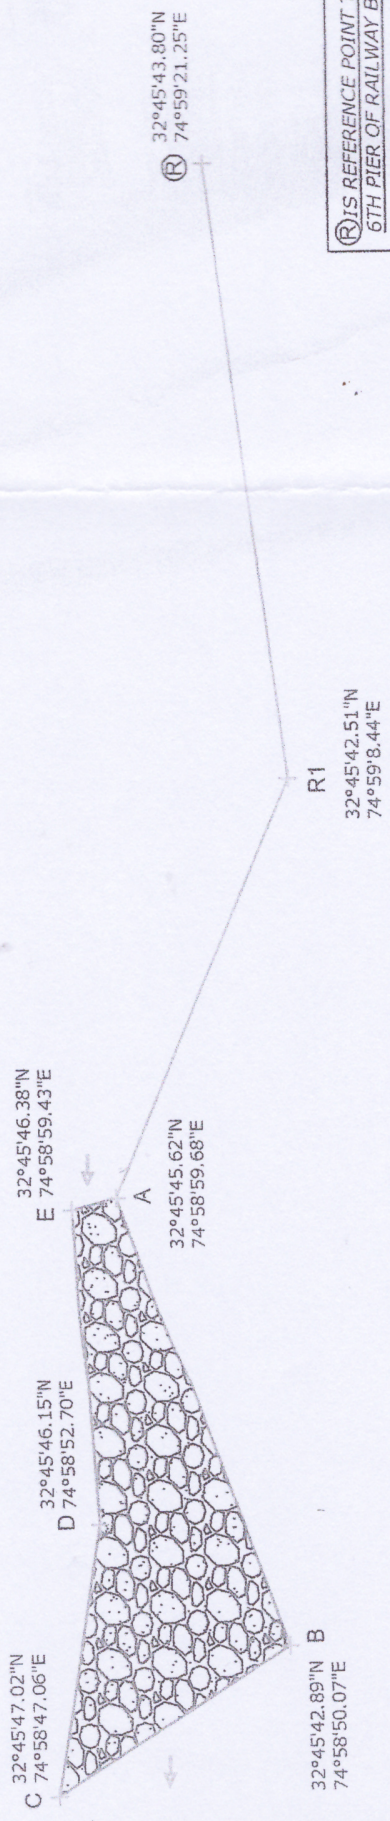

(R) IS REFERENCE POINT TAKEN AS  
6TH PIER OF RAILWAY BRIDGE.

**INDEX:-**

STATION	DISTANCE		BEARING
	FROM	TO	
(R)	R1	336 M	263°
R1	A	247 M	293°
A	B	263 M	251°
B	C	149 M	328°
C	D	149 M	100°
D	E	175 M	87°
E	A	25 M	166°

**LEGEND:-**

S.NO.	PARTICULARS	SYMBOLS
1.	PLAN	
2.	SAND / BOULDER ETC.	
3.	APPROACH ROAD	
4.	RIVER FLOW	