



30/9

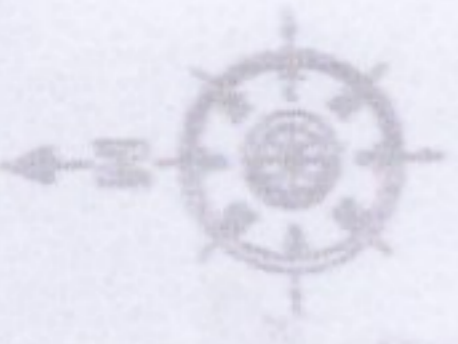

SITE PLAN SHOWING MINOR MINERAL BLOCK IN
SARDAN NALLAH DISTT. JAMMU

AREA = 2.00 Hectare SCALE:- 1:4000

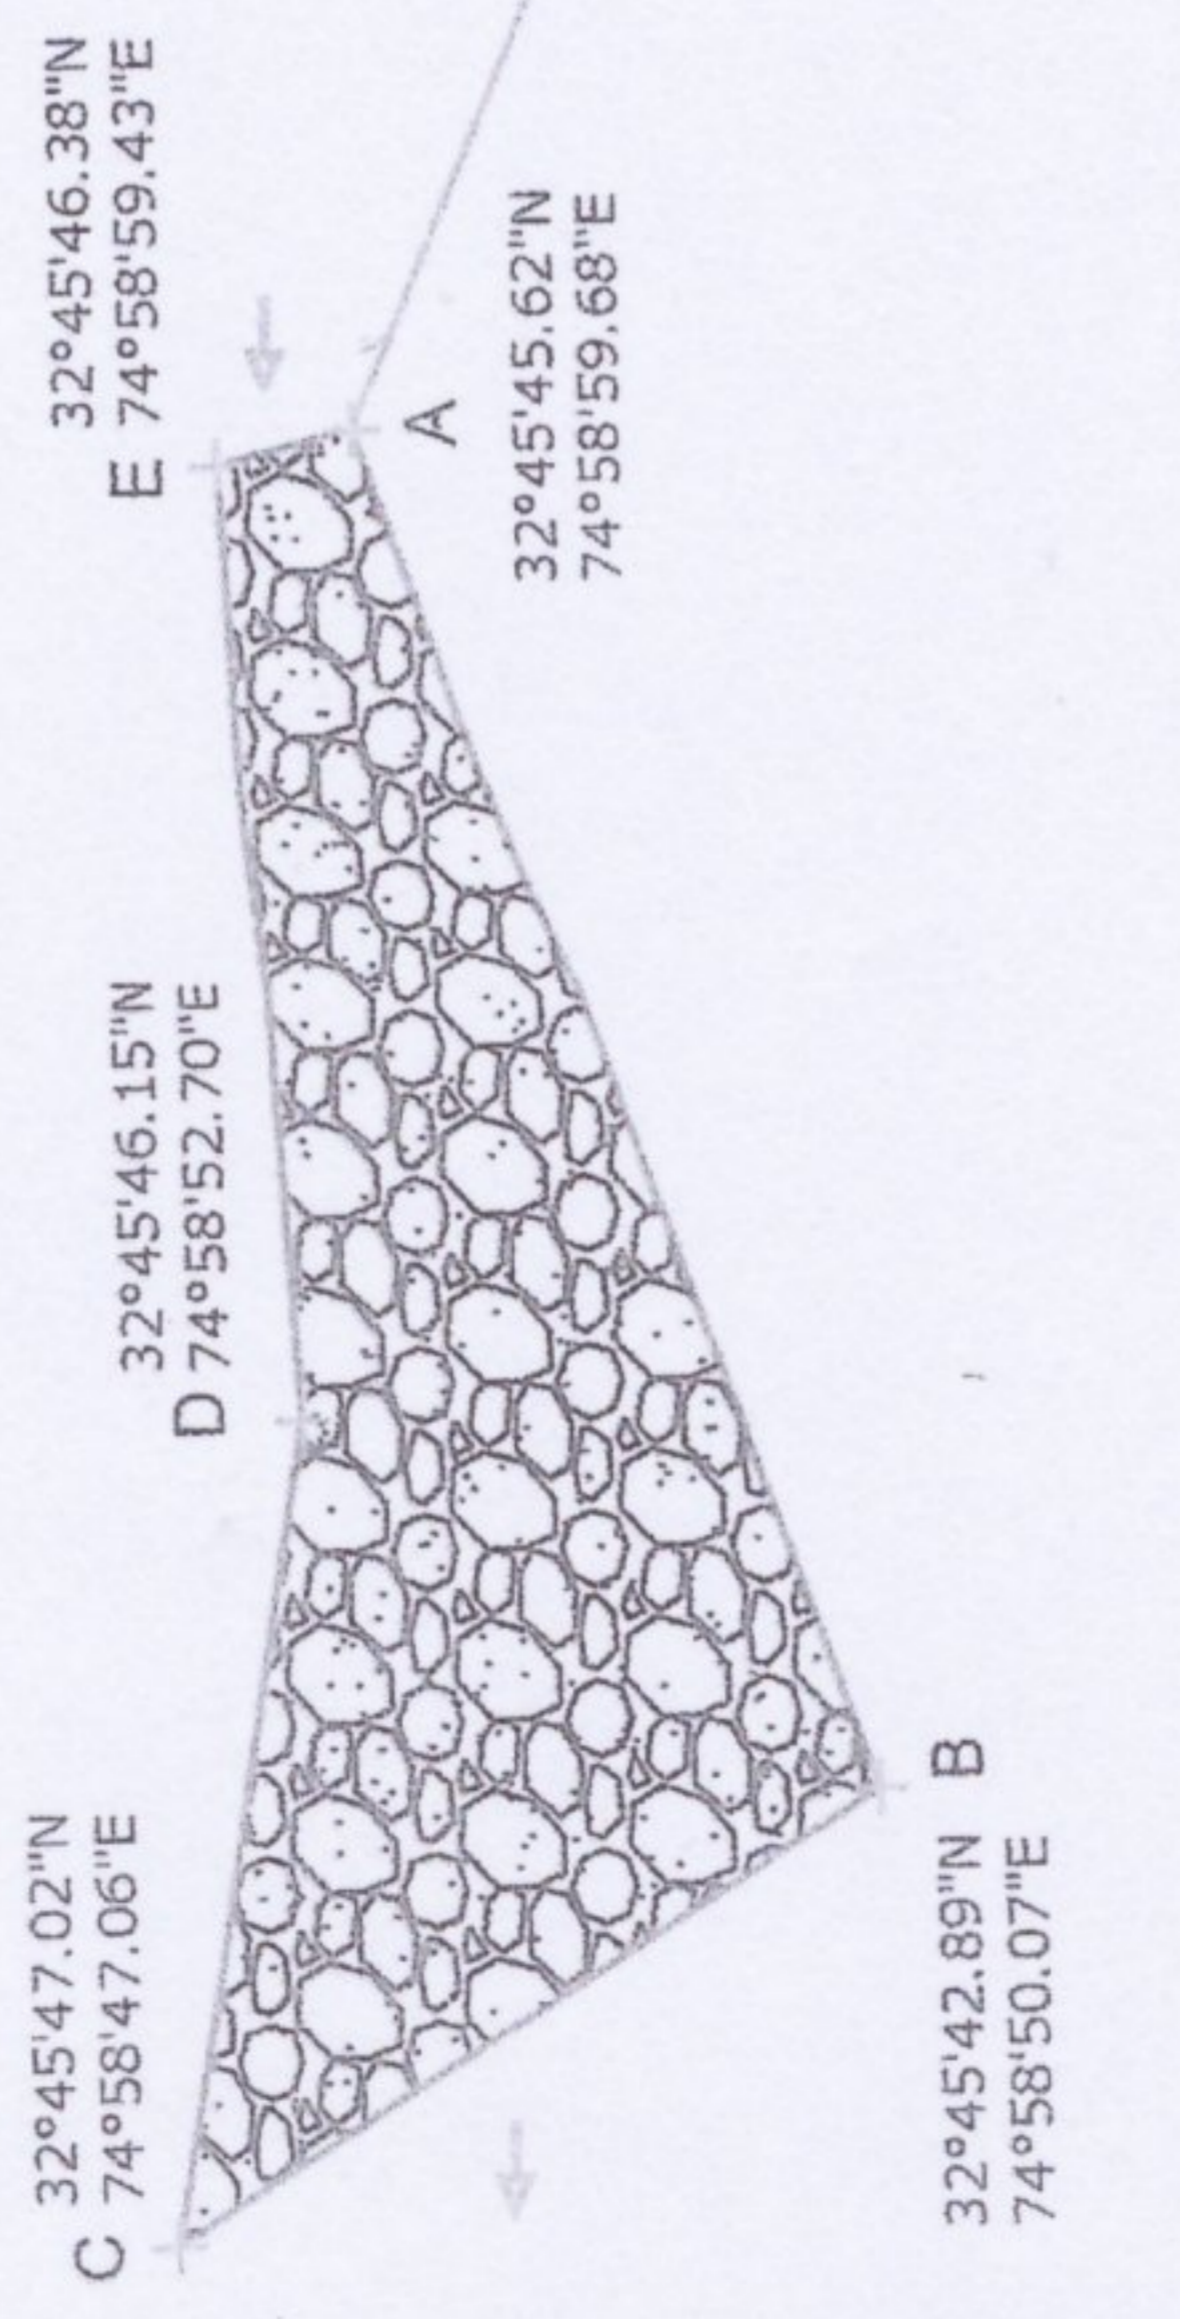

Ⓡ 32°45'43.80"N
74°59'21.25"E

Ⓡ IS REFERENCE POINT TAKEN AS
5TH PIER OF RAILWAY BRIDGE.

INDEX:-

| STATION | | DISTANCE | BEARING |
|---------|----|----------|---------|
| FROM | TO | | |
| Ⓡ | R1 | 336 M | 263° |
| R1 | A | 247 M | 293° |
| A | B | 263 M | 251° |
| B | C | 149 M | 328° |
| C | D | 149 M | 100° |
| D | E | 175 M | 87° |
| E | A | 25 M | 166° |

LEGEND:-

| S.NO | PARTICULARS | SYMBOLS |
|------|---------------------|---------|
| 1. | PLAN | |
| 2. | SAND / BOULDER ETC. | |
| 3. | APPROACH ROAD | |
| 4. | RIVER FLOW | |